

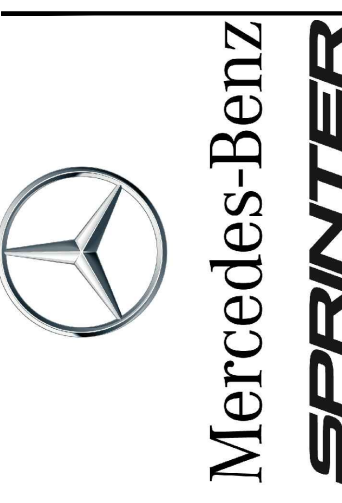


PROPOSED ENLARGED FIRST FLOOR PLAN

SCALE: 3/32" = 1'-0"

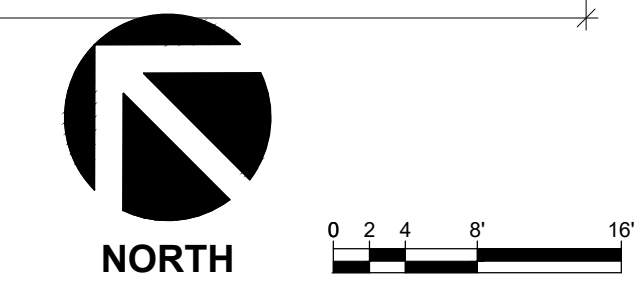


SPRINTER ROSEVILLE  
1513 EUREKA ROAD  
ROSEVILLE, CA 95661

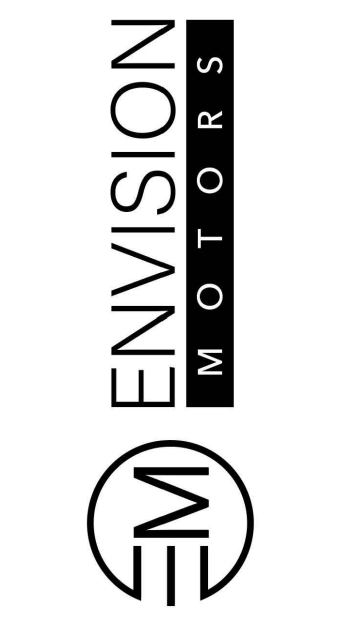

PROPOSED ENLARGED FIRST FLOOR PLAN


PROJECT NUMBER:



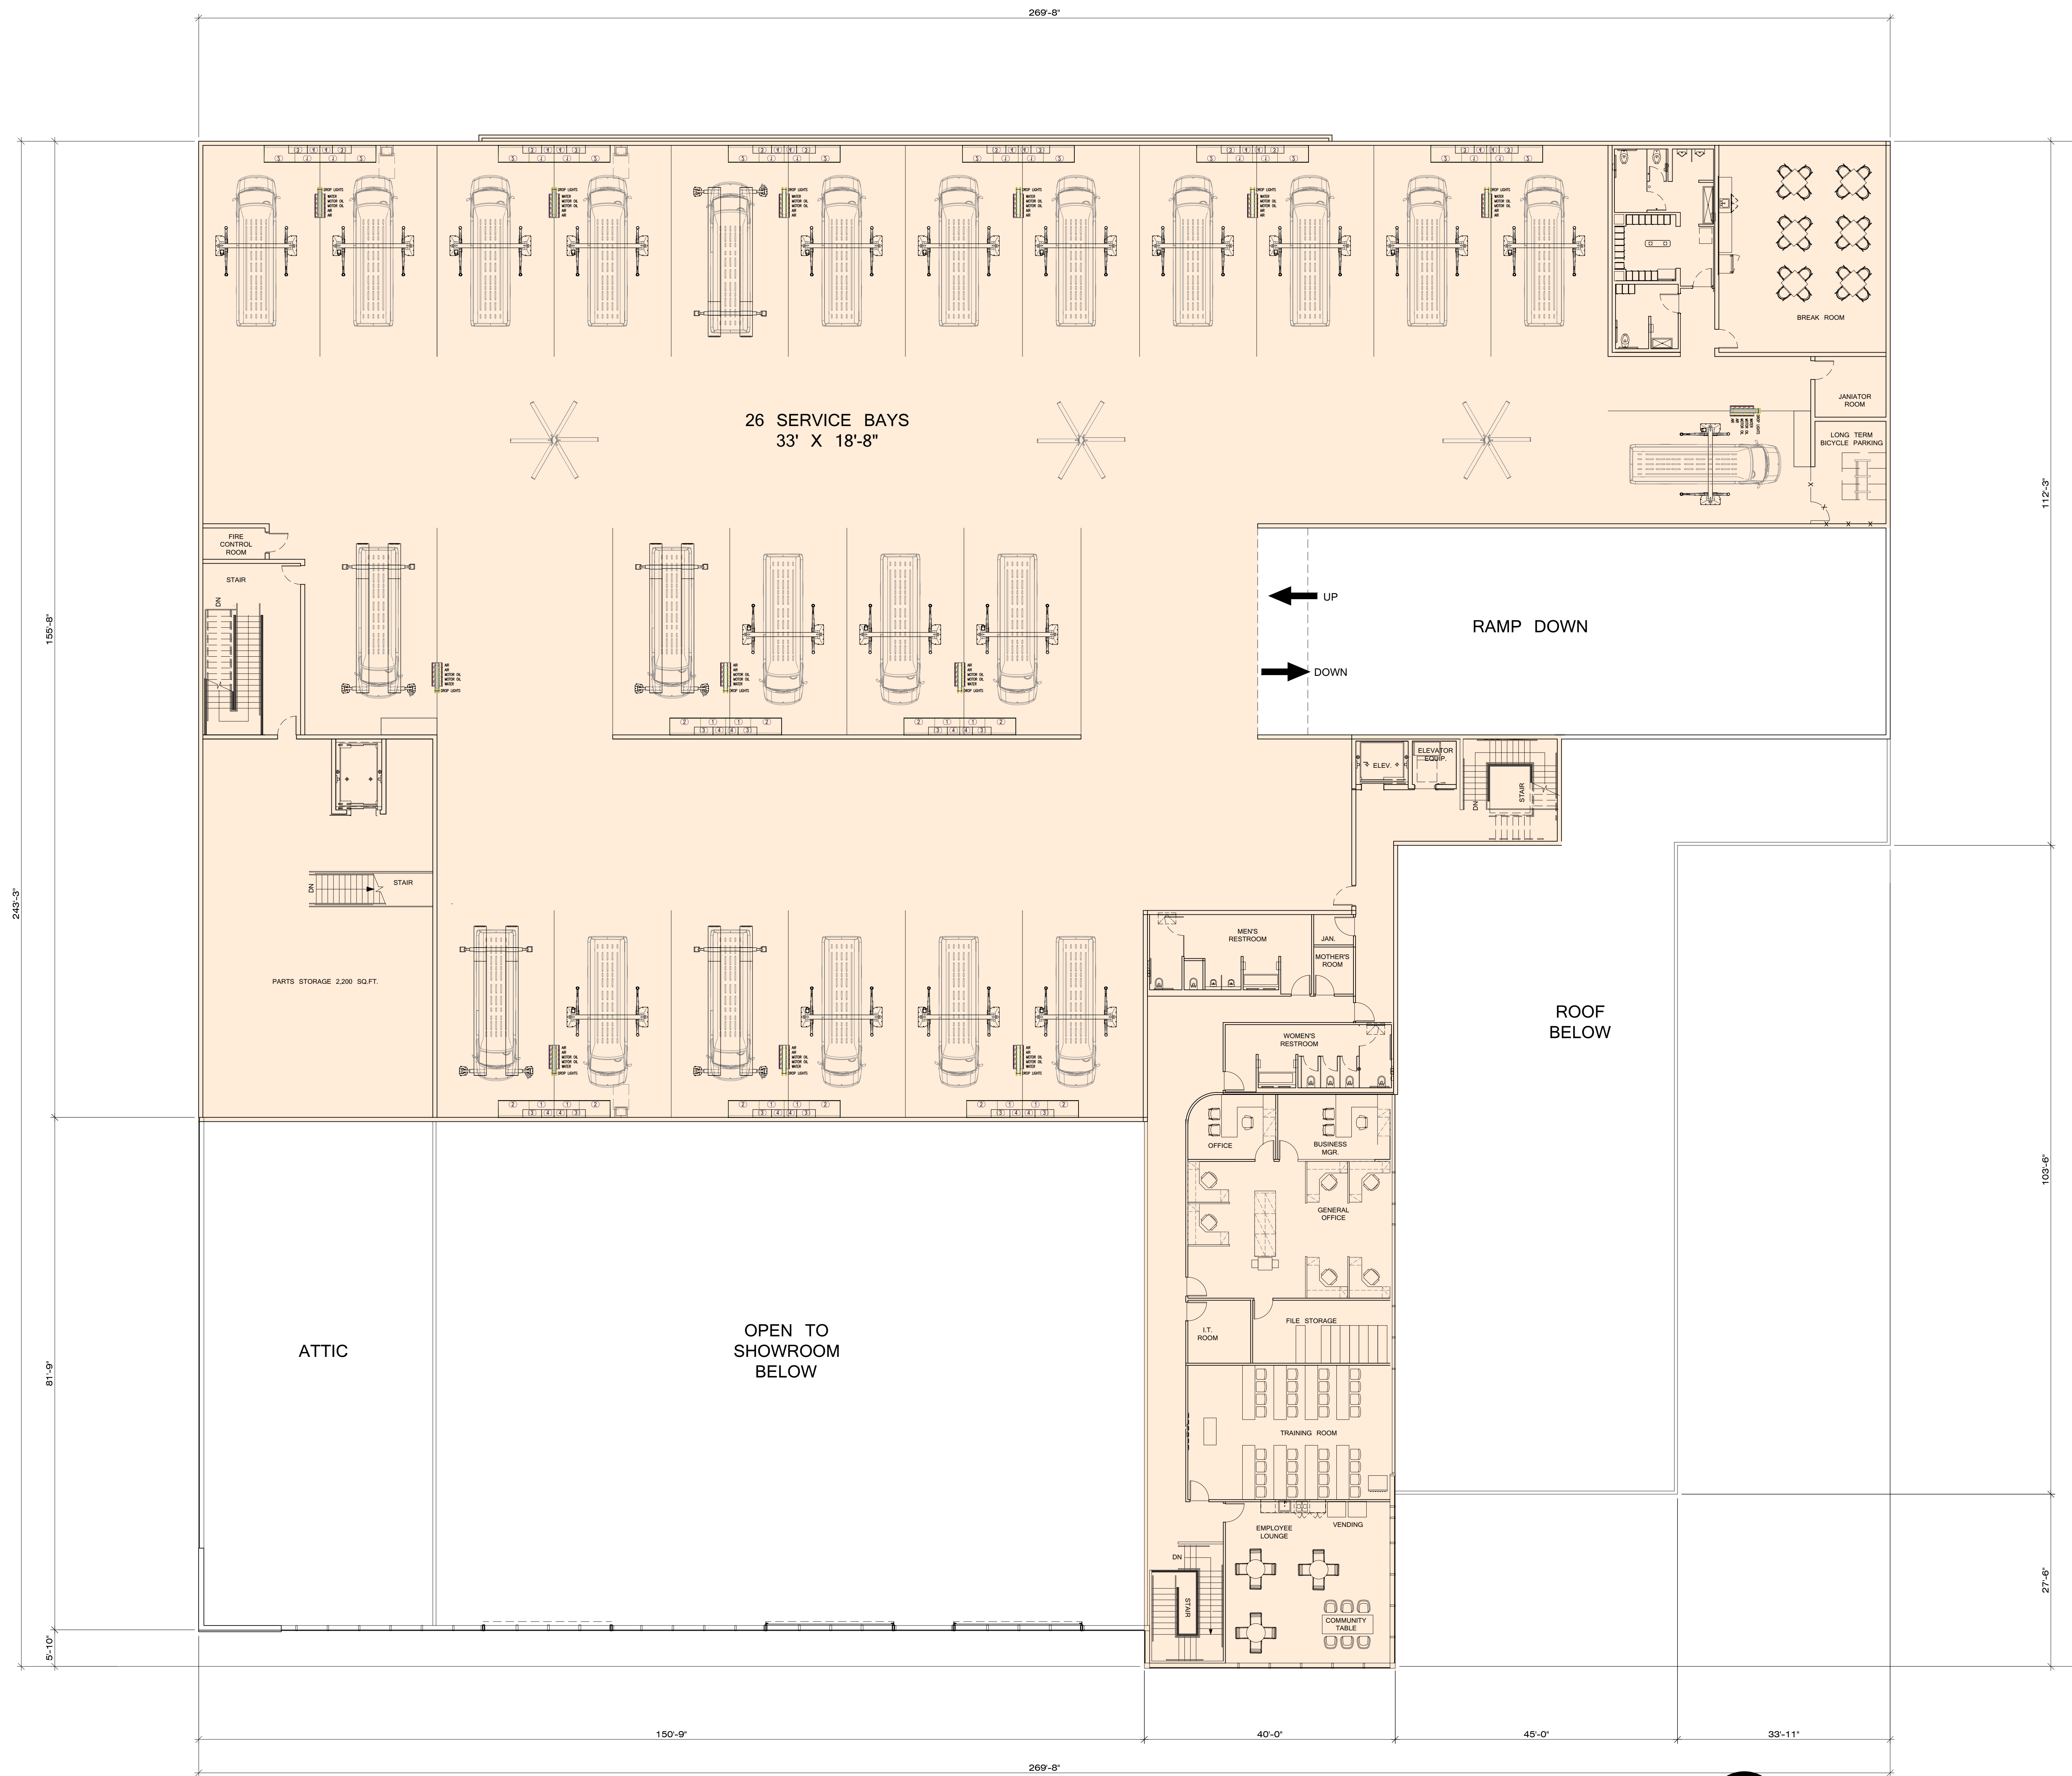


**PROPOSED ENLARGED SECOND FLOOR PLAN**

SCALE: 3/32" = 1'-0"

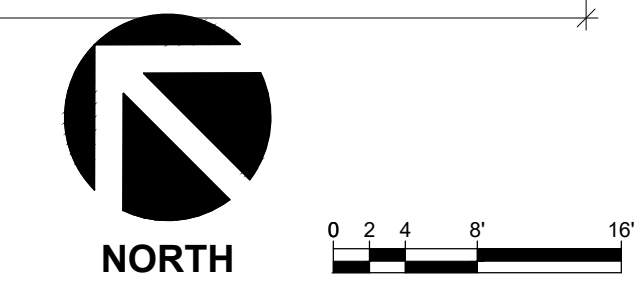

**SPRINTER ROSEVILLE**  
1513 EUREKA ROAD  
ROSEVILLE, CA 95661

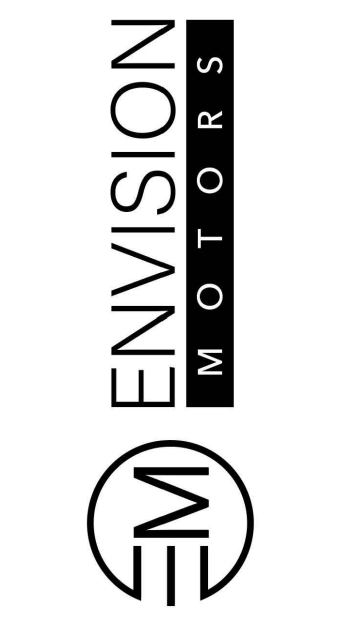

**PROPOSED ENLARGED SECOND FLOOR PLAN**

PROJECT NUMBER: