

NORTH ELEVATION


KEYNOTES

- 1 HEAVY COMPOSITION SHINGLE ROOF, CLASS A
- 2 STONE
- 3 PLASTER SYSTEM
- 4 WOOD TRUSS
- 5 DOOR
- 6 STONE COLUMN BASE
- 7 WINDOW
- 8 METAL GUTTER
- 9 WATER STATION (BOTTLE FILLER)
- 10 ROOF ABOVE
- 11 WOOD LAP SIDING
- 12 WINDOW TRIM


FINISH SCHEDULE

F1	PLASTER MAIN BODY COLOR 'MESA TAN' SW 1695	[Color swatch]
F2	PLASTER MAIN BODY COLOR 'HONED SOAP STONE' SW 9126	[Color swatch]
F3	PLASTER MAIN BODY COLOR 'CITYSCAPE' SW 1061	[Color swatch]
F4	WOOD SIDING 'ANALYTICAL GRAY' SW 1051	[Color swatch]
F5	TRIM ACCENTS 'SHOUJI WHITE' SW 1042	[Color swatch]
F6	METAL WORK 'SEALSKIN' SW 1675	[Color swatch]
F7	DOORS 'DARK NIGHT' SW 6231	[Color swatch]
F8	STONE VENEER 'CULTURED STONE "SOUTHERN LEDGESTONE" COLOR VARIETY - "ECHO RIDGE"	[Color swatch]
F9	ROOFING 'CERTANTEED' PRESIDENTIAL SHAKE TL 'SHADOW GRAY'	[Color swatch]

NOTE 1: SW = SHERWIN WILLIAMS

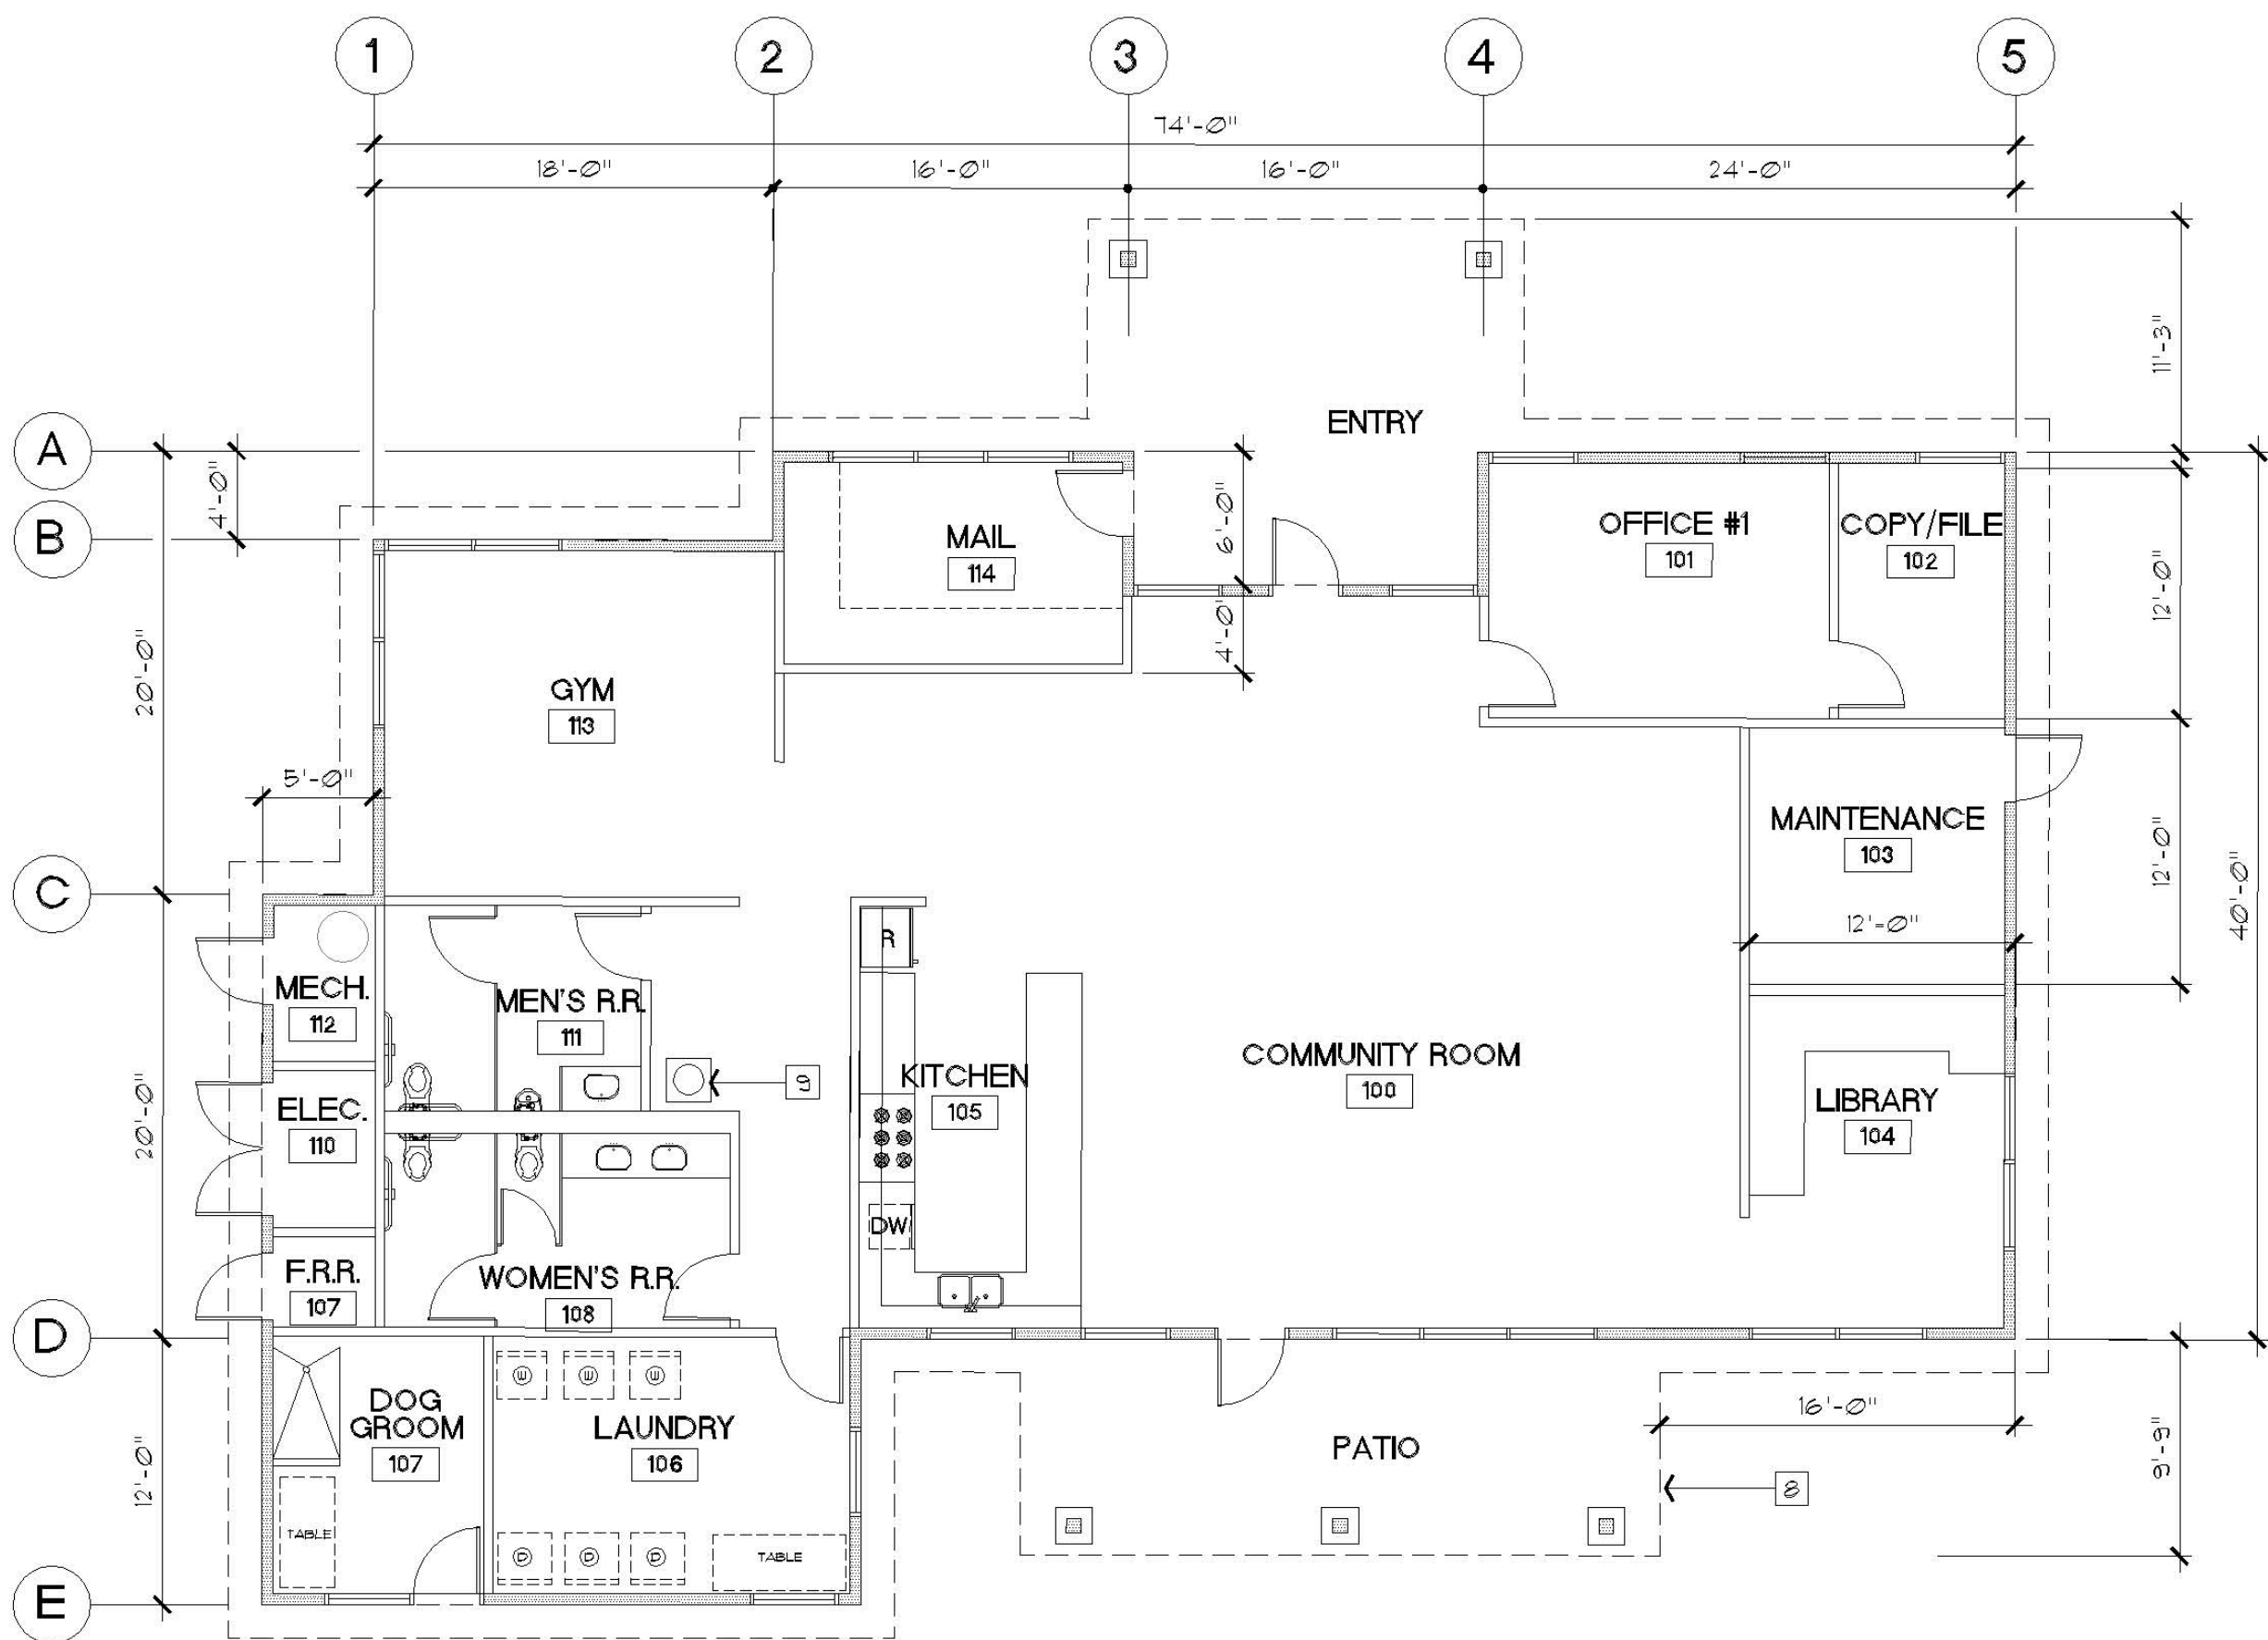

PLAN- 3,248 SF

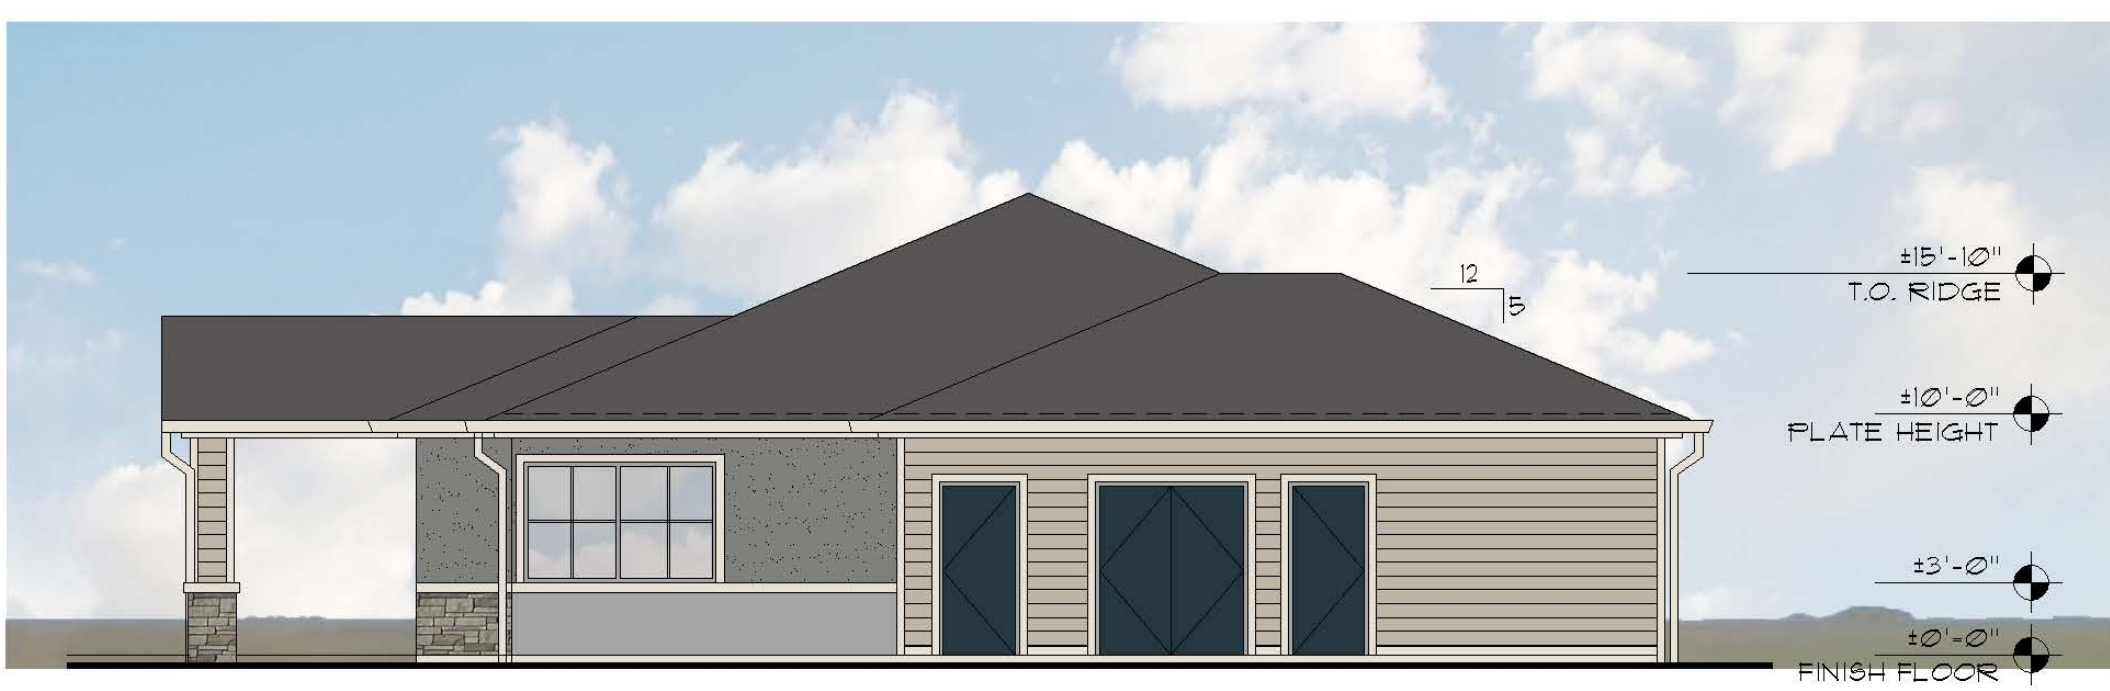


WEST ELEVATION



EAST ELEVATION



SOUTH ELEVATION

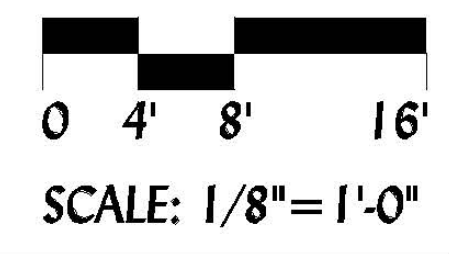

HUNTINGTON SENIOR APARTMENTS
 for ICON ENTERPRISES - HUNTINGTON PLACE
 1650 HUNTINGTON DRIVE
 ROSEVILLE, CALIFORNIA

COMMUNITY CLUBHOUSE

P8

August 7, 2017
 REVISED May 15, 2018

craig MIERS + george SCOTT
ARCHITECTS llp

1624 Santa Clara Drive, Suite 210
 Roseville, CA 95681
 916.785.0700
 916.980.2237 mobile
 916.780.0705 fax
 craig@miersscottarchitects.com