


WEST ELEVATION

1/16"=1'-0"


T/ PARAPET	
EL: 54'-4"	
T/ PARAPET	
EL: 44'-6"	
T/ UPPER LEVEL DECK	
EL: +28'-0"	
T/ MAIN LEVEL DECK	
EL: +14'-0"	
T/ GRADE @ ENTRY	
EL: 5'-6"	
T/ LOWER LEVEL SLAB	
EL: 0'-0"	

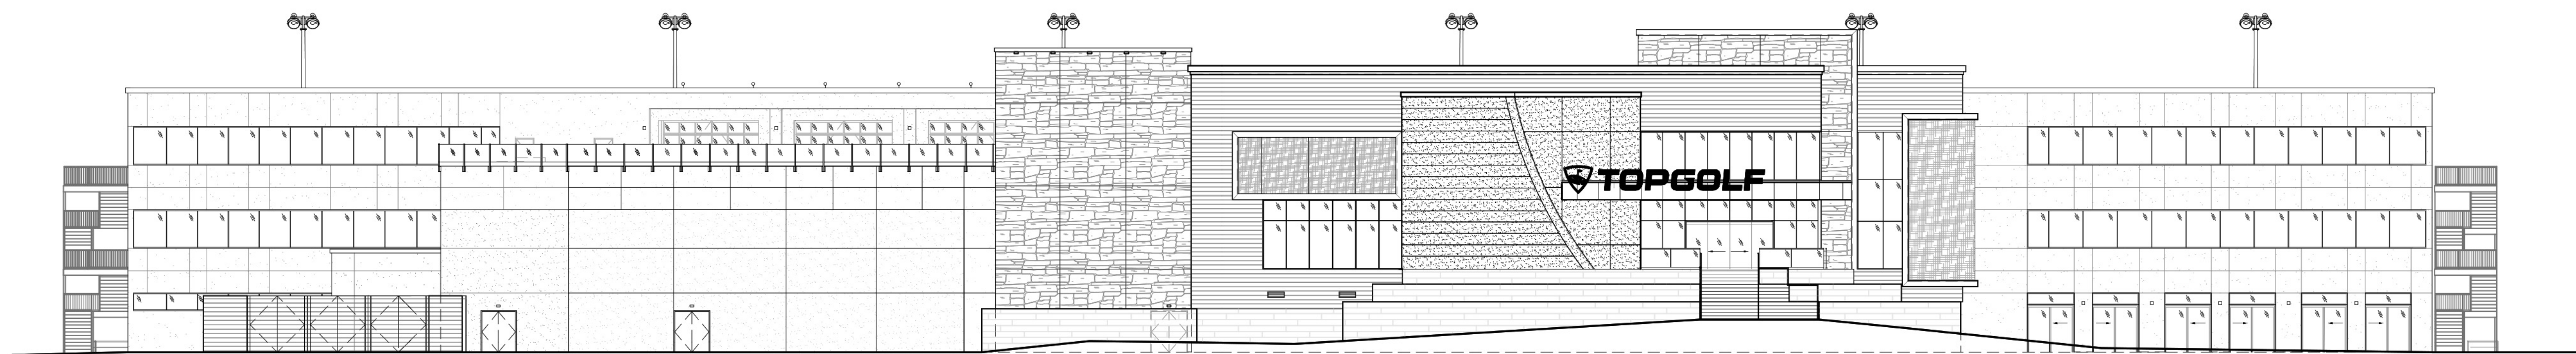

EAST ELEVATION

1/16"=1'-0"


T/ PARAPET	
EL: 54'-4"	
T/ PARAPET	
EL: 44'-6"	
T/ UPPER LEVEL DECK	
EL: +28'-0"	
T/ MAIN LEVEL DECK	
EL: +14'-0"	
T/ GRADE @ ENTRY	
EL: 5'-6"	
T/ LOWER LEVEL SLAB	
EL: 0'-0"	

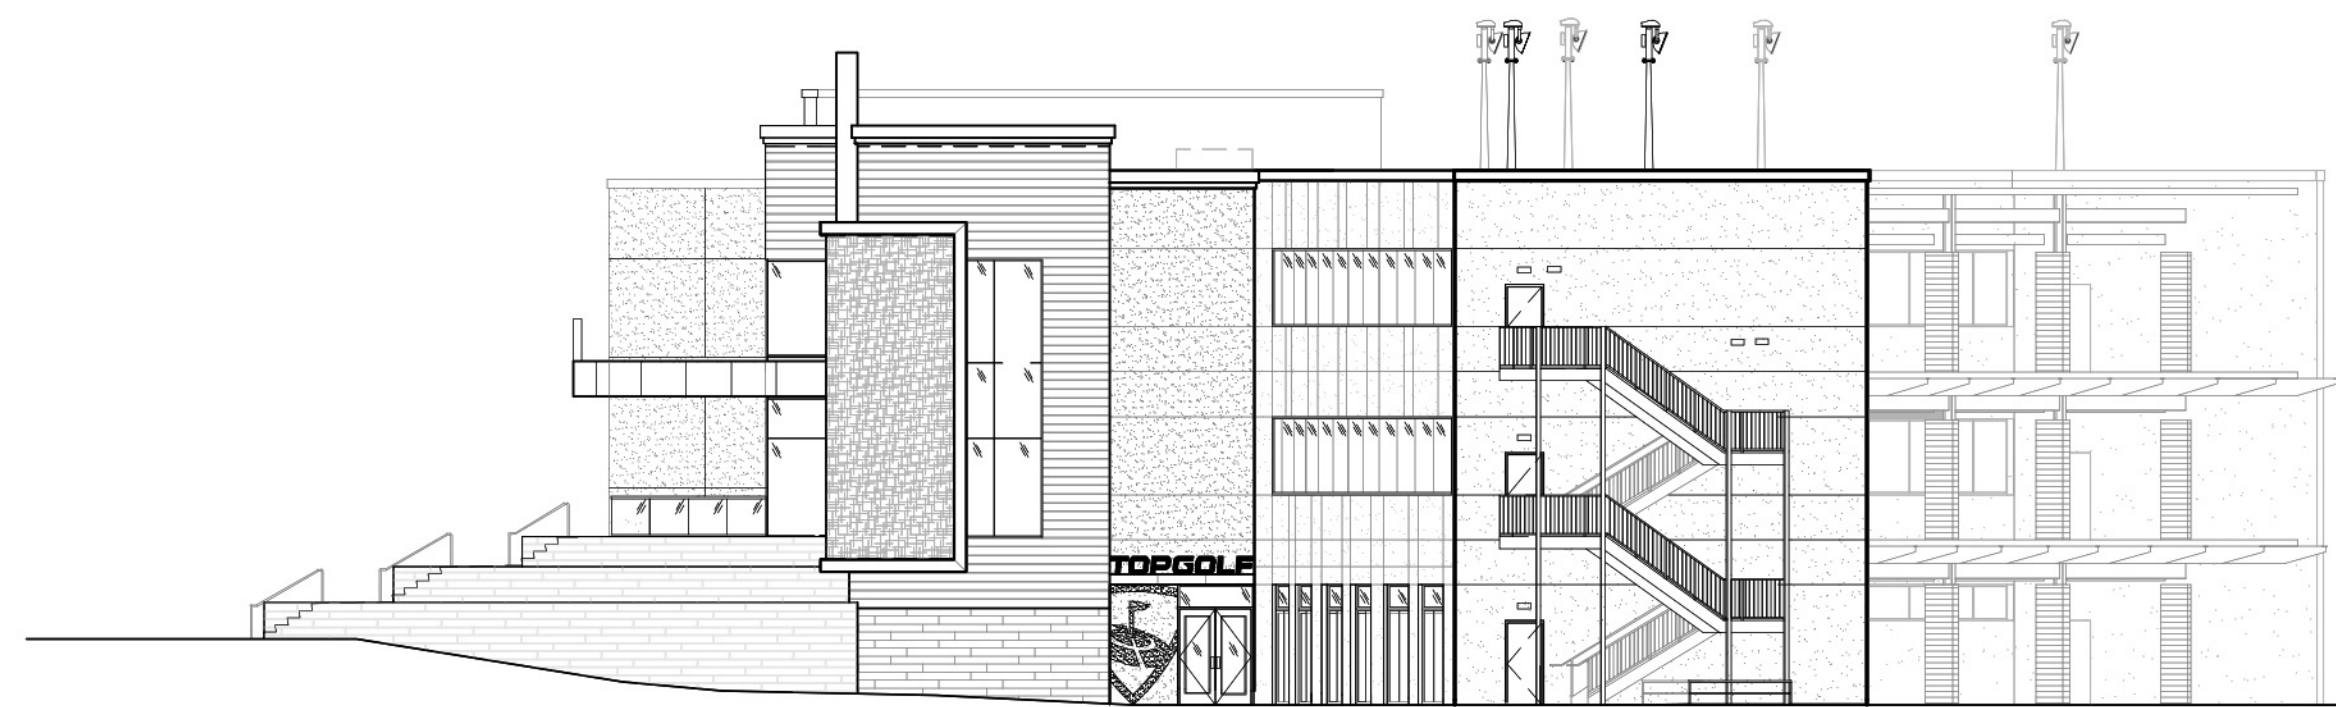

SOUTH ELEVATION

1/16"=1'-0"

T/ PARAPET	●
EL: 54'-4"	
T/ PARAPET	●
EL: 44'-6"	
T/ UPPER LEVEL DECK	●
EL: +28'-0"	
T/ MAIN LEVEL DECK	●
EL: +4'-0"	
T/ GRADE @ ENTRY	●
EL: 5'-6"	
T/ LOWER LEVEL SLAB	●
EL: 0'-0"	

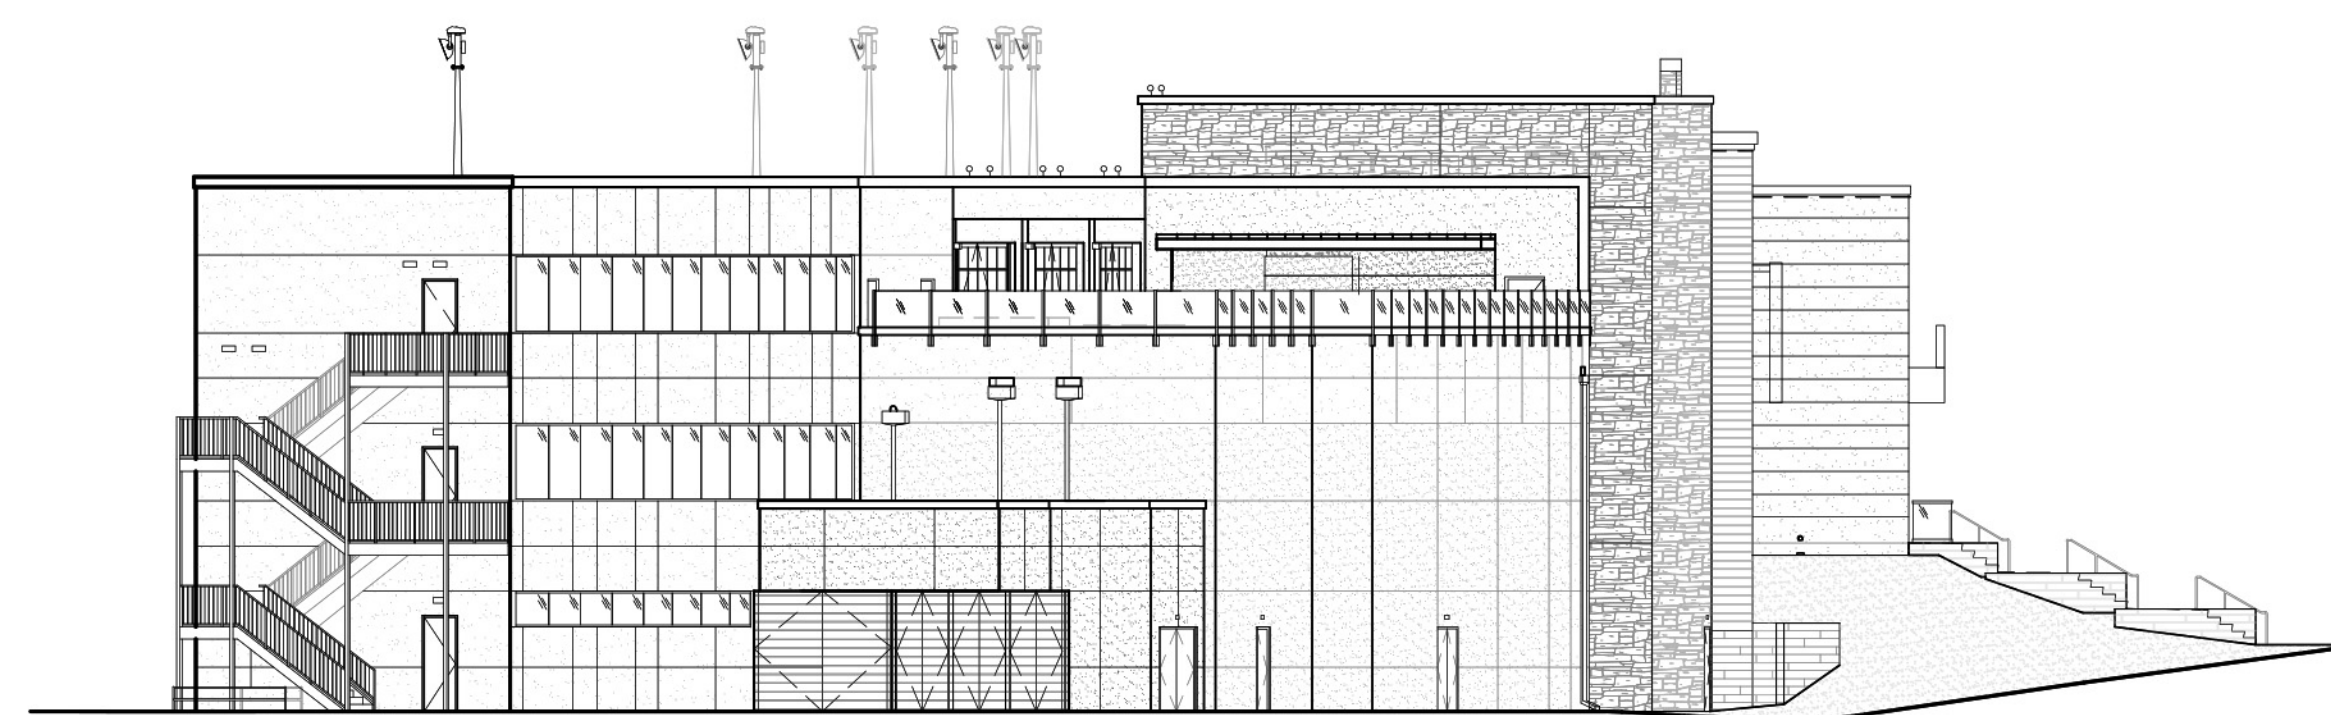

NORTH ELEVATION

1/16"=1'-0"

T/ PARAPET	●
EL: 54'-4"	
T/ PARAPET	●
EL: 44'-6"	
T/ UPPER LEVEL DECK	●
EL: +28'-0"	
T/ MAIN LEVEL DECK	●
EL: +4'-0"	
T/ GRADE @ ENTRY	●
EL: 5'-6"	
T/ LOWER LEVEL SLAB	●
EL: 0'-0"	