


WEST ELEVATION


T/ PARAPET	
EL: 54'-4"	
T/ PARAPET	
EL: 44'-6"	
T/ UPPER LEVEL DECK	
EL: +28'-0"	
T/ MAIN LEVEL DECK	
EL: +14'-0"	
T/ GRADE @ ENTRY	
EL: 5'-6"	
T/ LOWER LEVEL SLAB	
EL: 0'-0"	

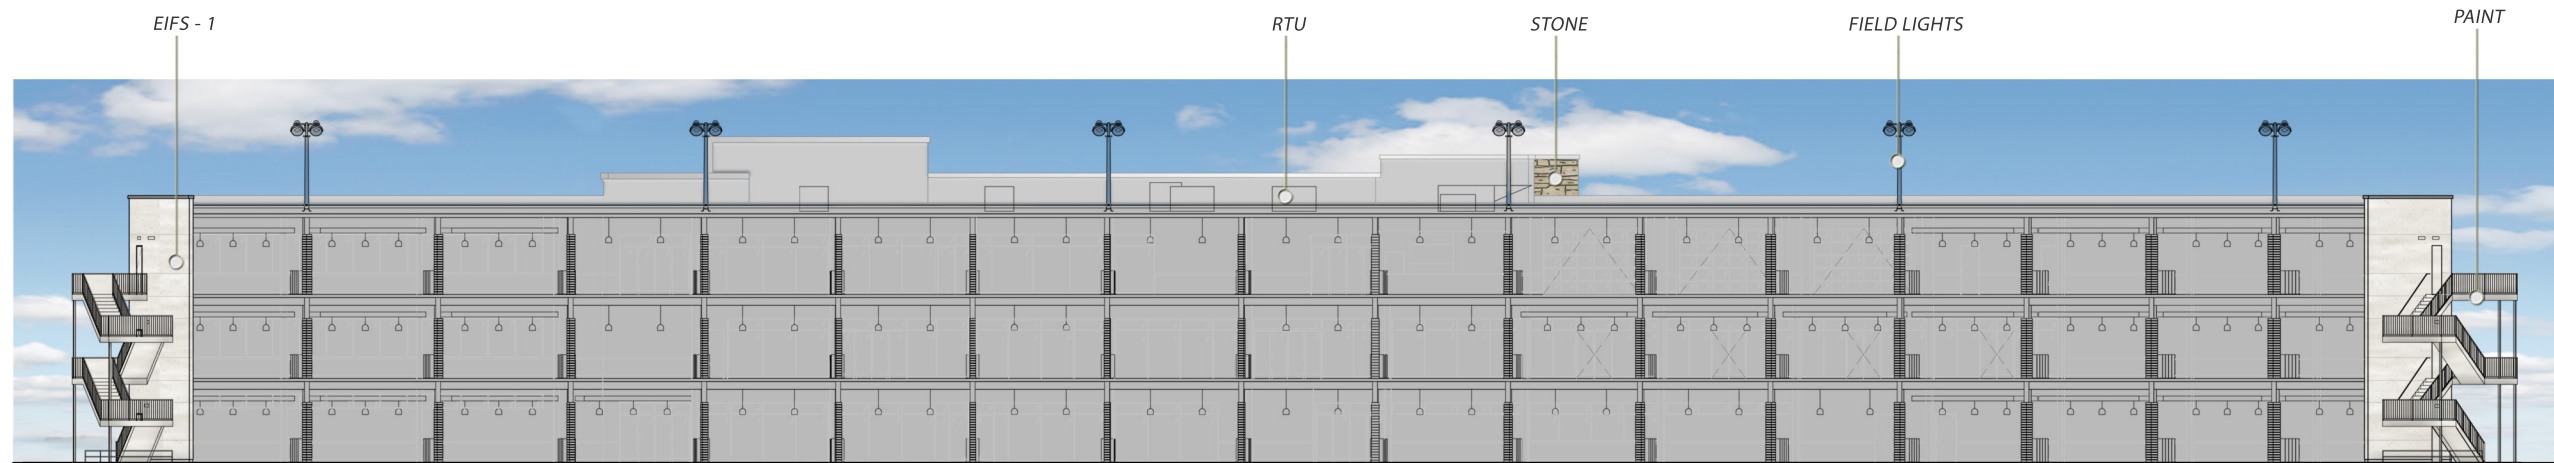


EAST ELEVATION

T/ PARAPET	
EL: 54'-4"	
T/ PARAPET	
EL: 44'-6"	
T/ UPPER LEVEL DECK	
EL: +28'-0"	
T/ MAIN LEVEL DECK	
EL: +14'-0"	
T/ GRADE @ ENTRY	
EL: 5'-6"	
T/ LOWER LEVEL SLAB	
EL: 0'-0"	

EXTERIOR FINISHES

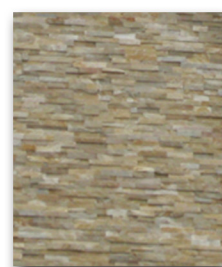


STONE

 

PAINT



EIFS - 1

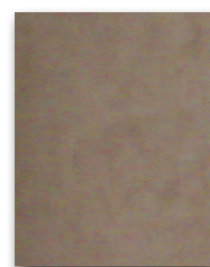


EIFS - 2




SQ-1 QUARTZ
EPOXY



BOARD FORMED
CONCRETE

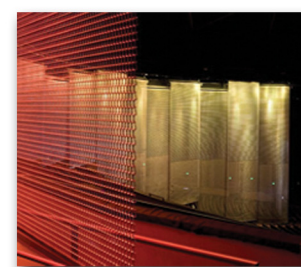


COLOR CHANGING LED
WASHING METAL MESH

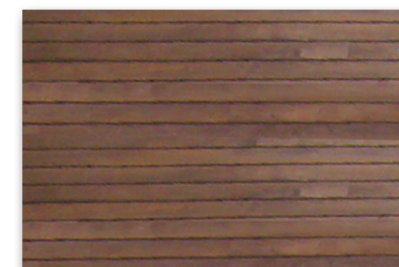

WOOD



CURTAIN WALL

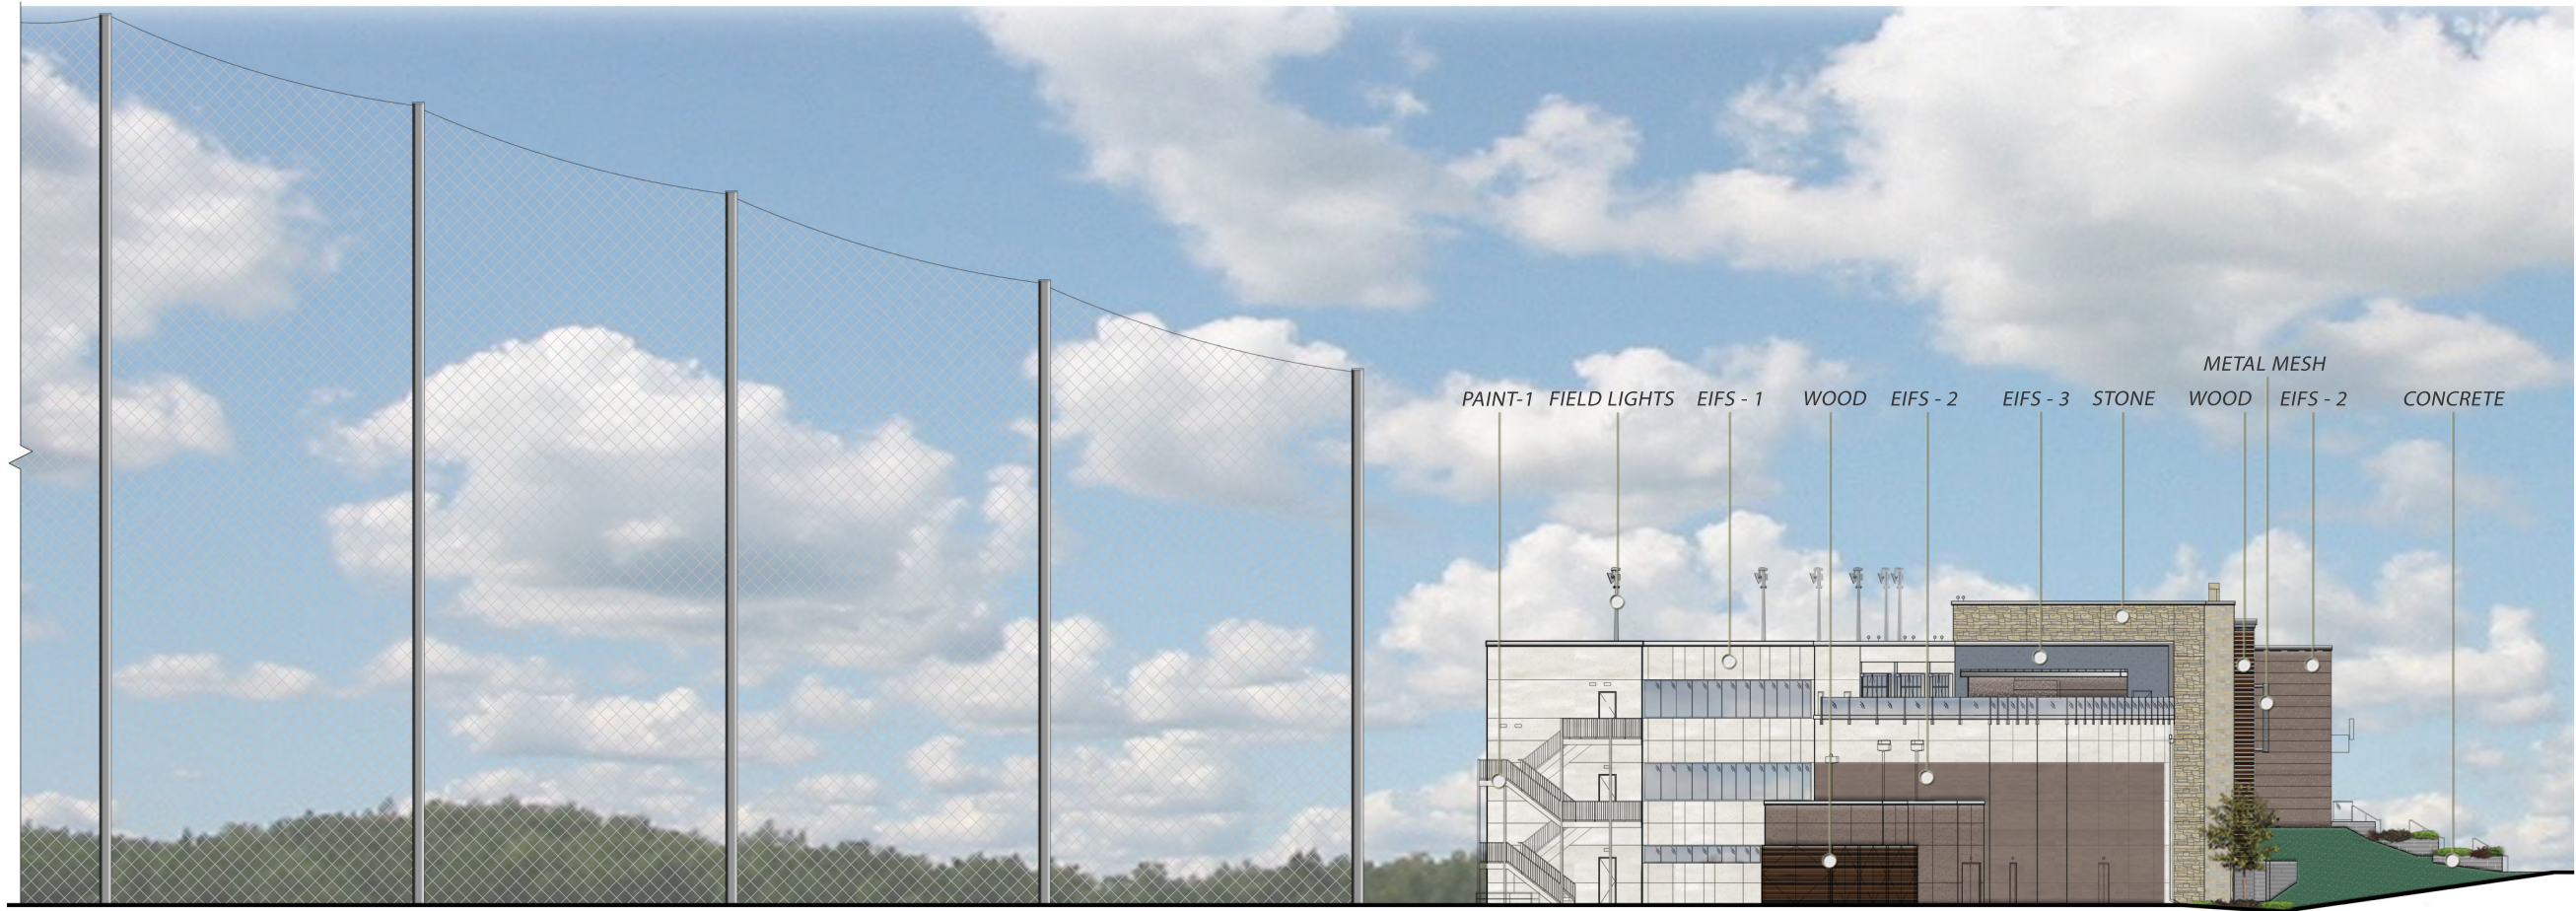


NORTH ELEVATION

T/ PARAPET	EL: 54'-4"
T/ PARAPET	EL: 44'-6"
T/ UPPER LEVEL DECK	EL: +28'-0"
T/ MAIN LEVEL DECK	EL: +14'-0"
T/ GRADE @ ENTRY	EL: 5'-6"
T/ LOWER LEVEL SLAB	EL: 0'-0"


EXTERIOR FINISHES



STONE

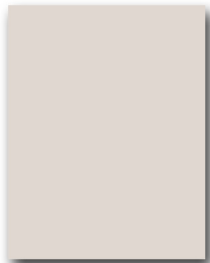

PAINT - 1

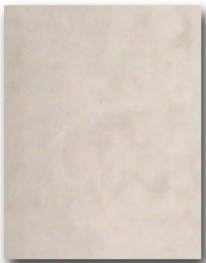

EIFS - 1




EIFS - 2



EIFS - 3



BOARD FORMED
CONCRETE

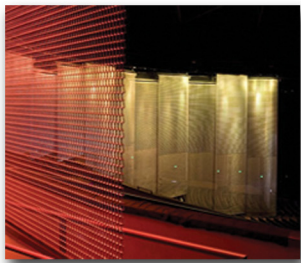

COLOR CHANGING LED
WASHING METAL MESH



WOOD



CURTAIN WALL

- T/ PARAPET
EL: 54'-4"
- T/ PARAPET
EL: 44'-6"
- T/ UPPER LEVEL DECK
EL: +28'-0"
- T/ MAIN LEVEL DECK
EL: +14'-0"
- T/ GRADE @ ENTRY
EL: 5'-6"
- T/ LOWER LEVEL SLAB
EL: 0'-0"




SOUTH ELEVATION

EXTERIOR FINISHES



STONE

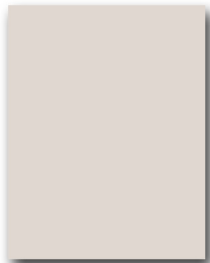

PAINT



PAINT - 2




EIFS - 1



EIFS - 2



BOARD FORMED
CONCRETE

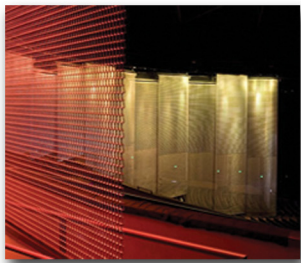

COLOR CHANGING LED
WASHING METAL MESH



WOOD



CURTAIN WALL