


1 SITE ARCHITECTURAL PHOTOMETRICS
SCALE: 1"=40'-0"

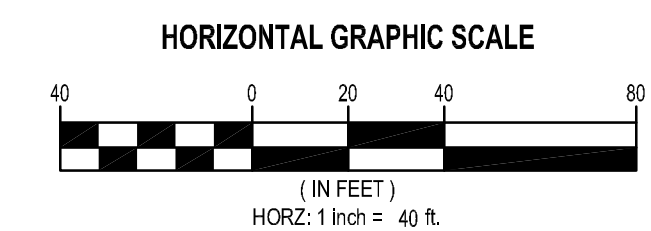

INTERIM REVIEW ONLY

These documents are incomplete, and are released for interim review only and are not intended for regulatory approval, bidding, permit, or construction purposes.

GLUMAC
engineers for a sustainable future
900 SW Fifth Ave., Suite 1000
Portland, OR 97204
T: 503.227.5590 F: 503.274.7674
www.glumac.com

Sheet Title: **SITE ARCHITECTURAL PHOTOMETRICS**

Project: **TOP GOLF
ROSEVILLE**
ROSEVILLE

Revisions:

Drawing No.: **E103**

Scale:
Date: **12-17-2014**