


AREA 5 TRAIL ALIGNMENT OPTIONS

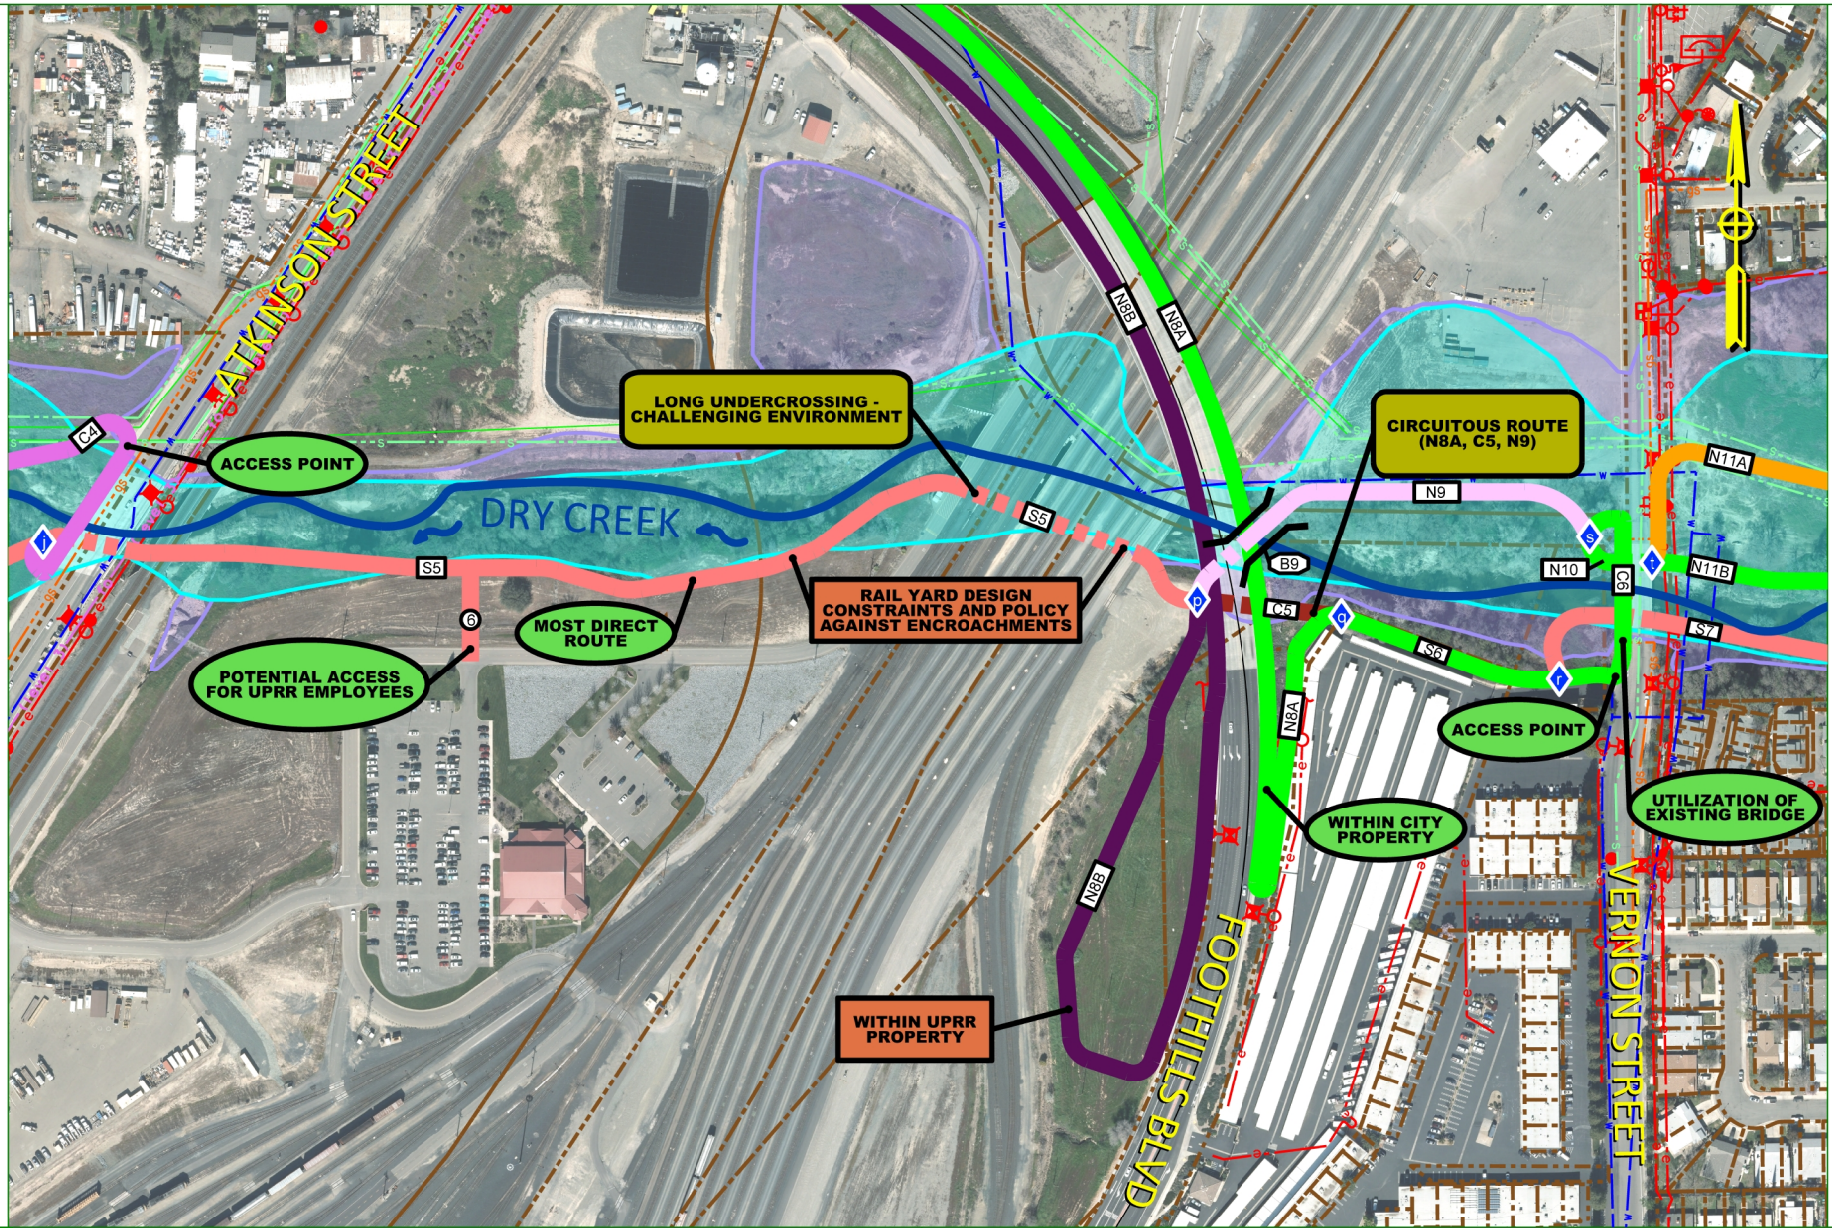

LEGEND			
CONNECTION TO EXISTING/PROPOSED TRAIL	PROPOSED BRIDGE IDENTIFIER	OPPORTUNITY	
NORTH ALIGNMENT SEGMENT IDENTIFIER	PROPOSED BRIDGE	NEUTRAL	
SOUTH ALIGNMENT SEGMENT IDENTIFIER	CROSSING LABEL	CONSTRAINT	
NODE	EXISTING BIKE TRAIL	REGULATORY FLOODWAY	
ACCESS POINT	PROPERTY LINE	HIGH HAZARD FLOOD ZONE	

DRY CREEK GREENWAY WEST
MULTI-USE TRAIL PLANNING & FEASIBILITY STUDY