


PRELIMINARY GRADING & DRAINAGE PLAN

NCRSP - PARCEL 49

MAJOR PROJECT PERMIT - STAGE 1

ROSEVILLE, CA

HIGHWAY 65

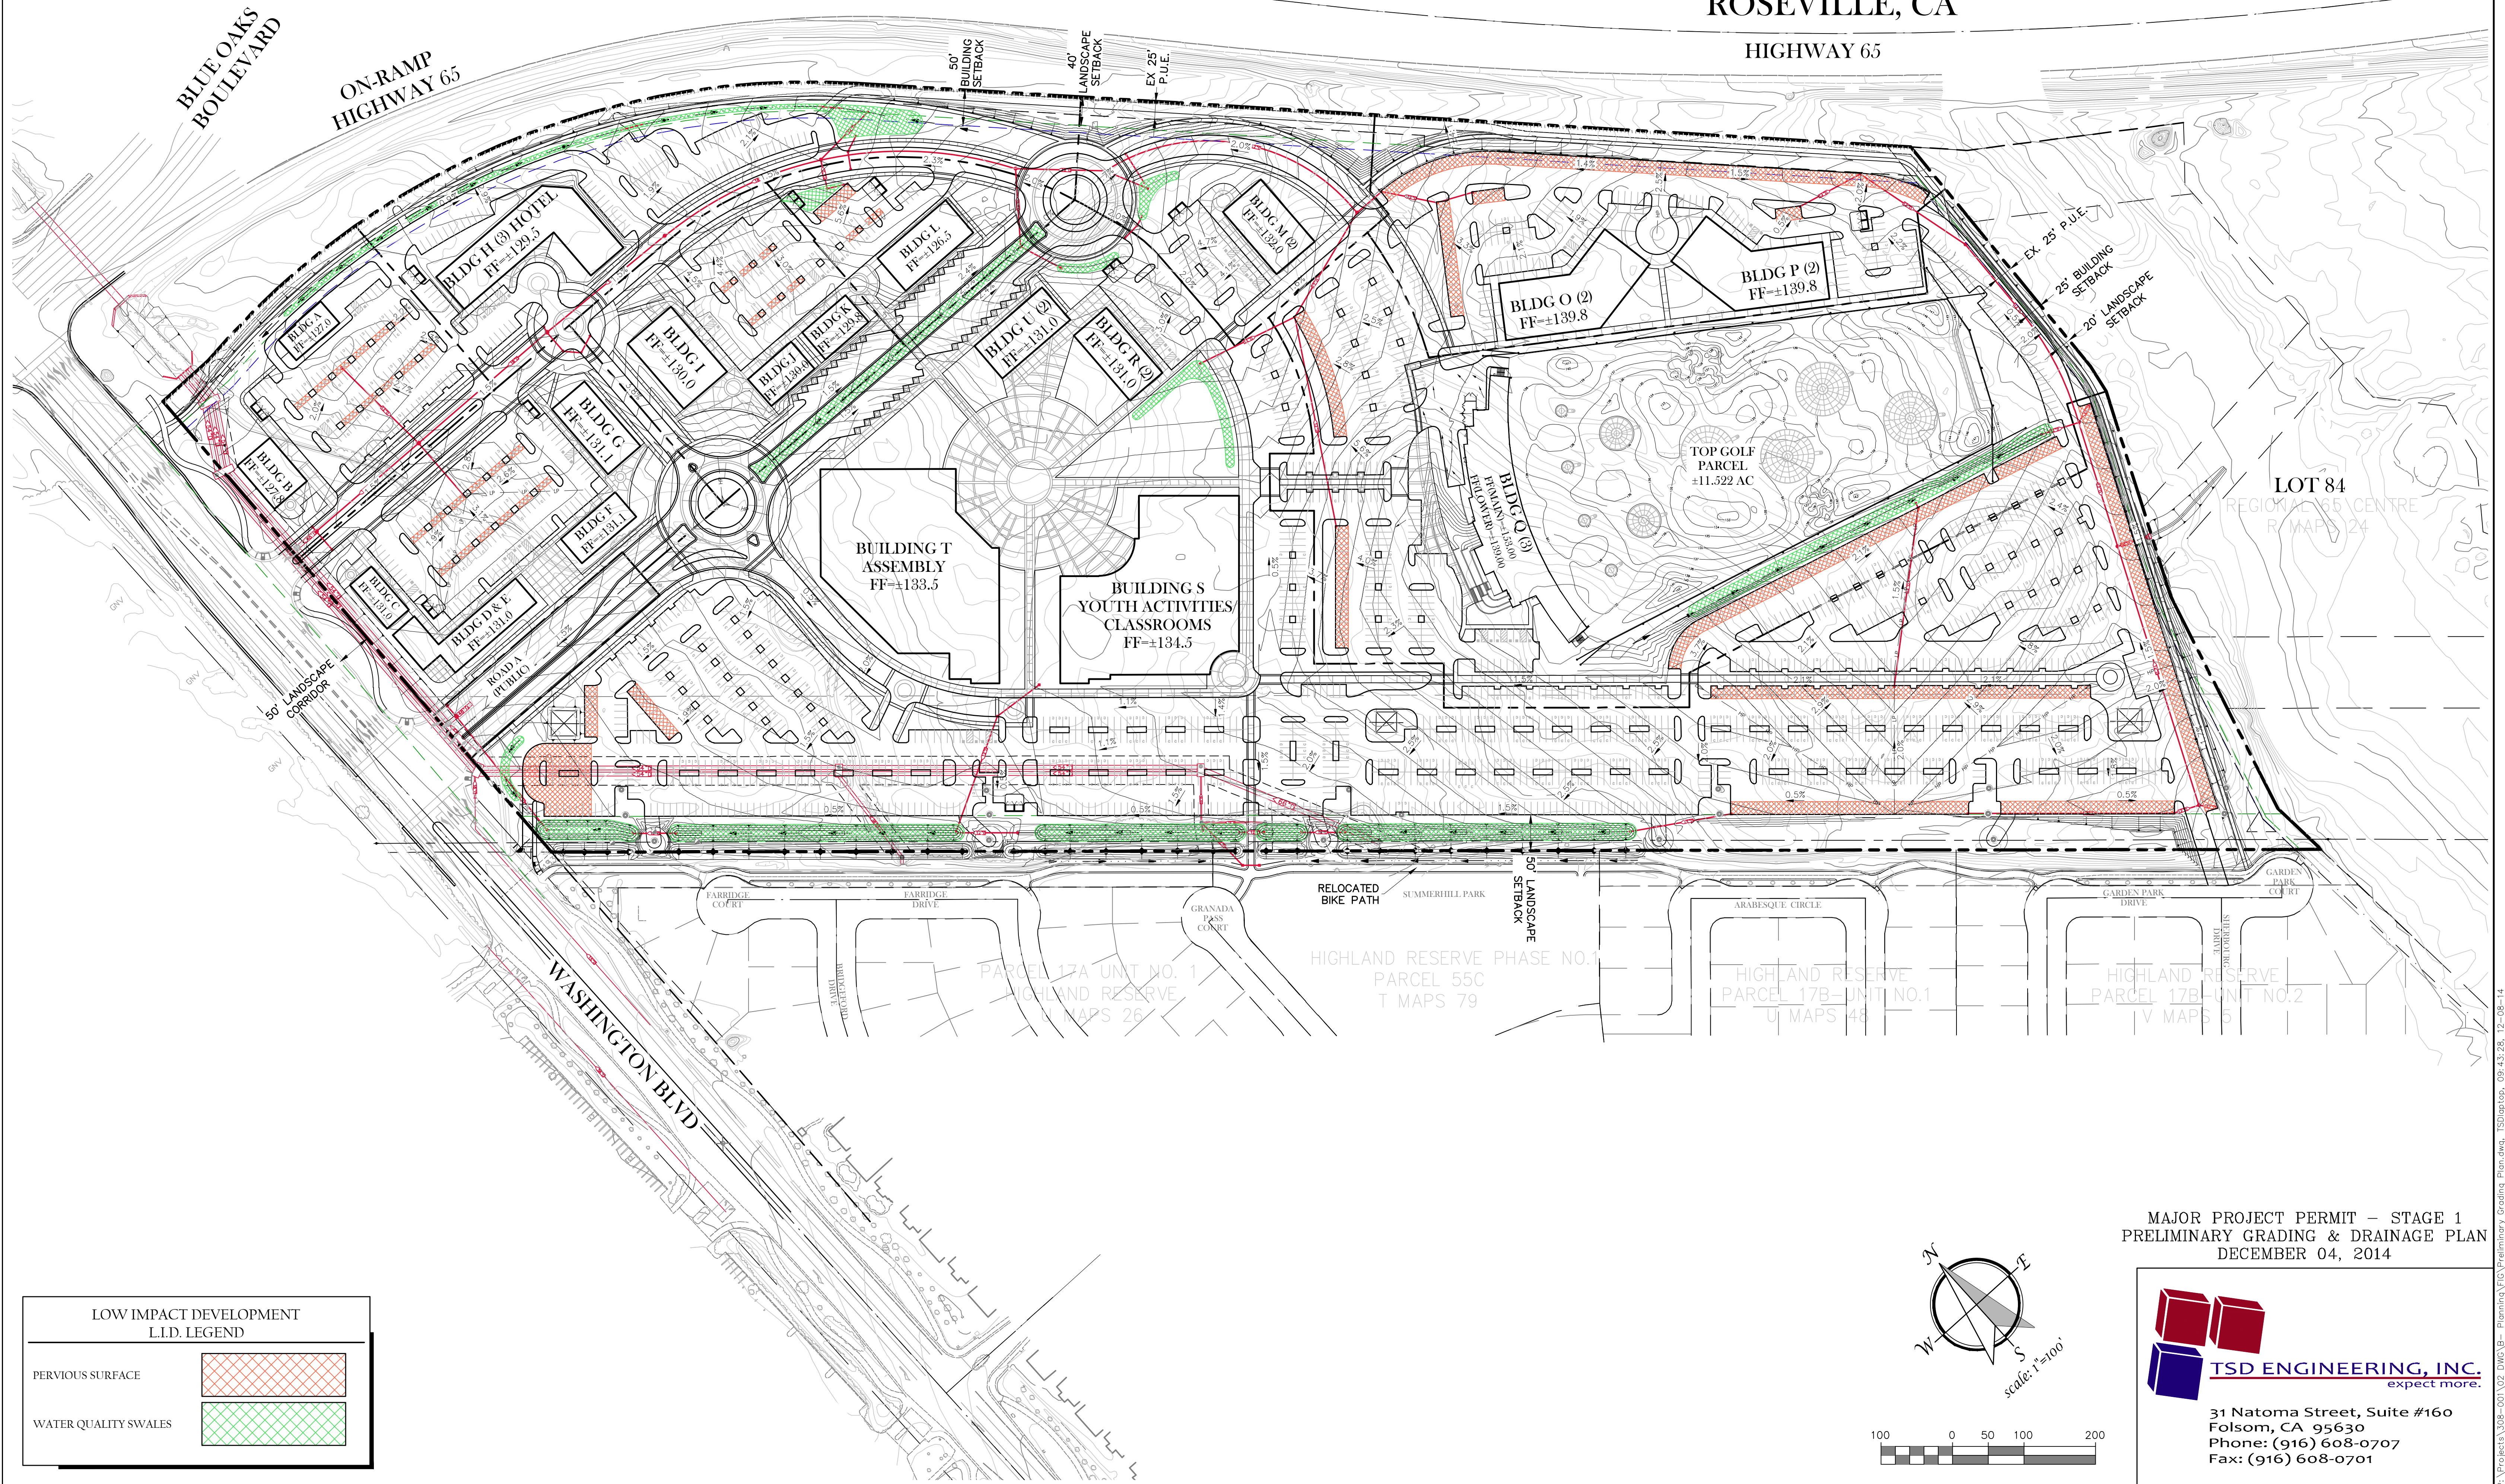

LOT 84

REGIONAL 65 CENTRE
R MAP 124

RELOCATED BIKE PATH

SUMMERHILL PARK

HIGHLAND RESERVE PHASE NO. 1
PARCEL 55C
T MAPS 79

HIGHLAND RESERVE
PARCEL 17B - UNIT NO. 1
U MAPS 48



HIGHLAND RESERVE
PARCEL 17B - UNIT NO. 2
V MAPS 5

LOW IMPACT DEVELOPMENT L.I.D. LEGEND


PERVIOUS SURFACE



WATER QUALITY SWALES

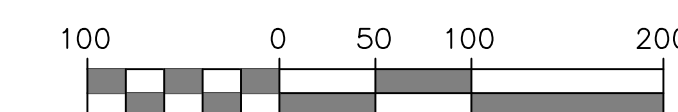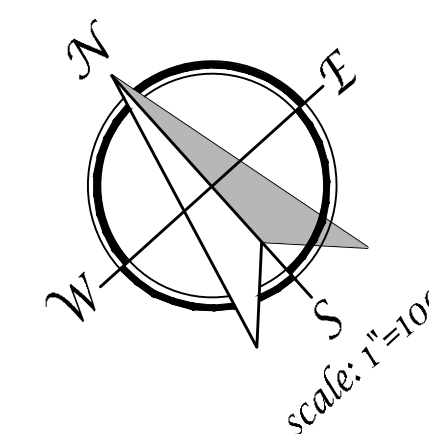

MAJOR PROJECT PERMIT - STAGE 1
PRELIMINARY GRADING & DRAINAGE PLAN
DECEMBER 04, 2014

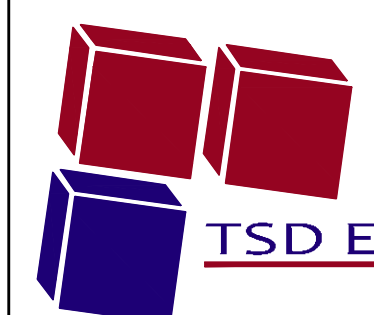

TSD ENGINEERING, INC.
expect more.

31 Natoma Street, Suite #160
Folsom, CA 95630
Phone: (916) 608-0707
Fax: (916) 608-0701